




Elevations. 1:100

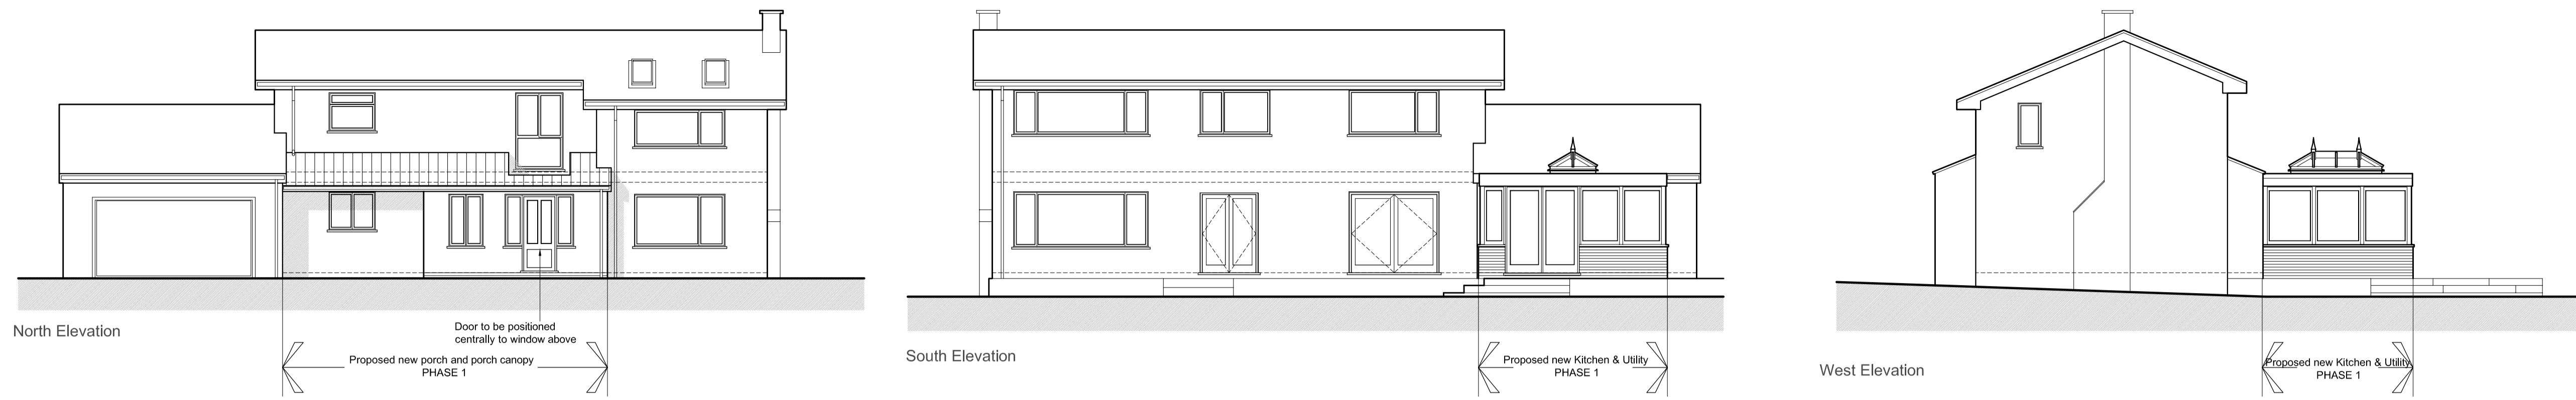


Revision	Date	Description

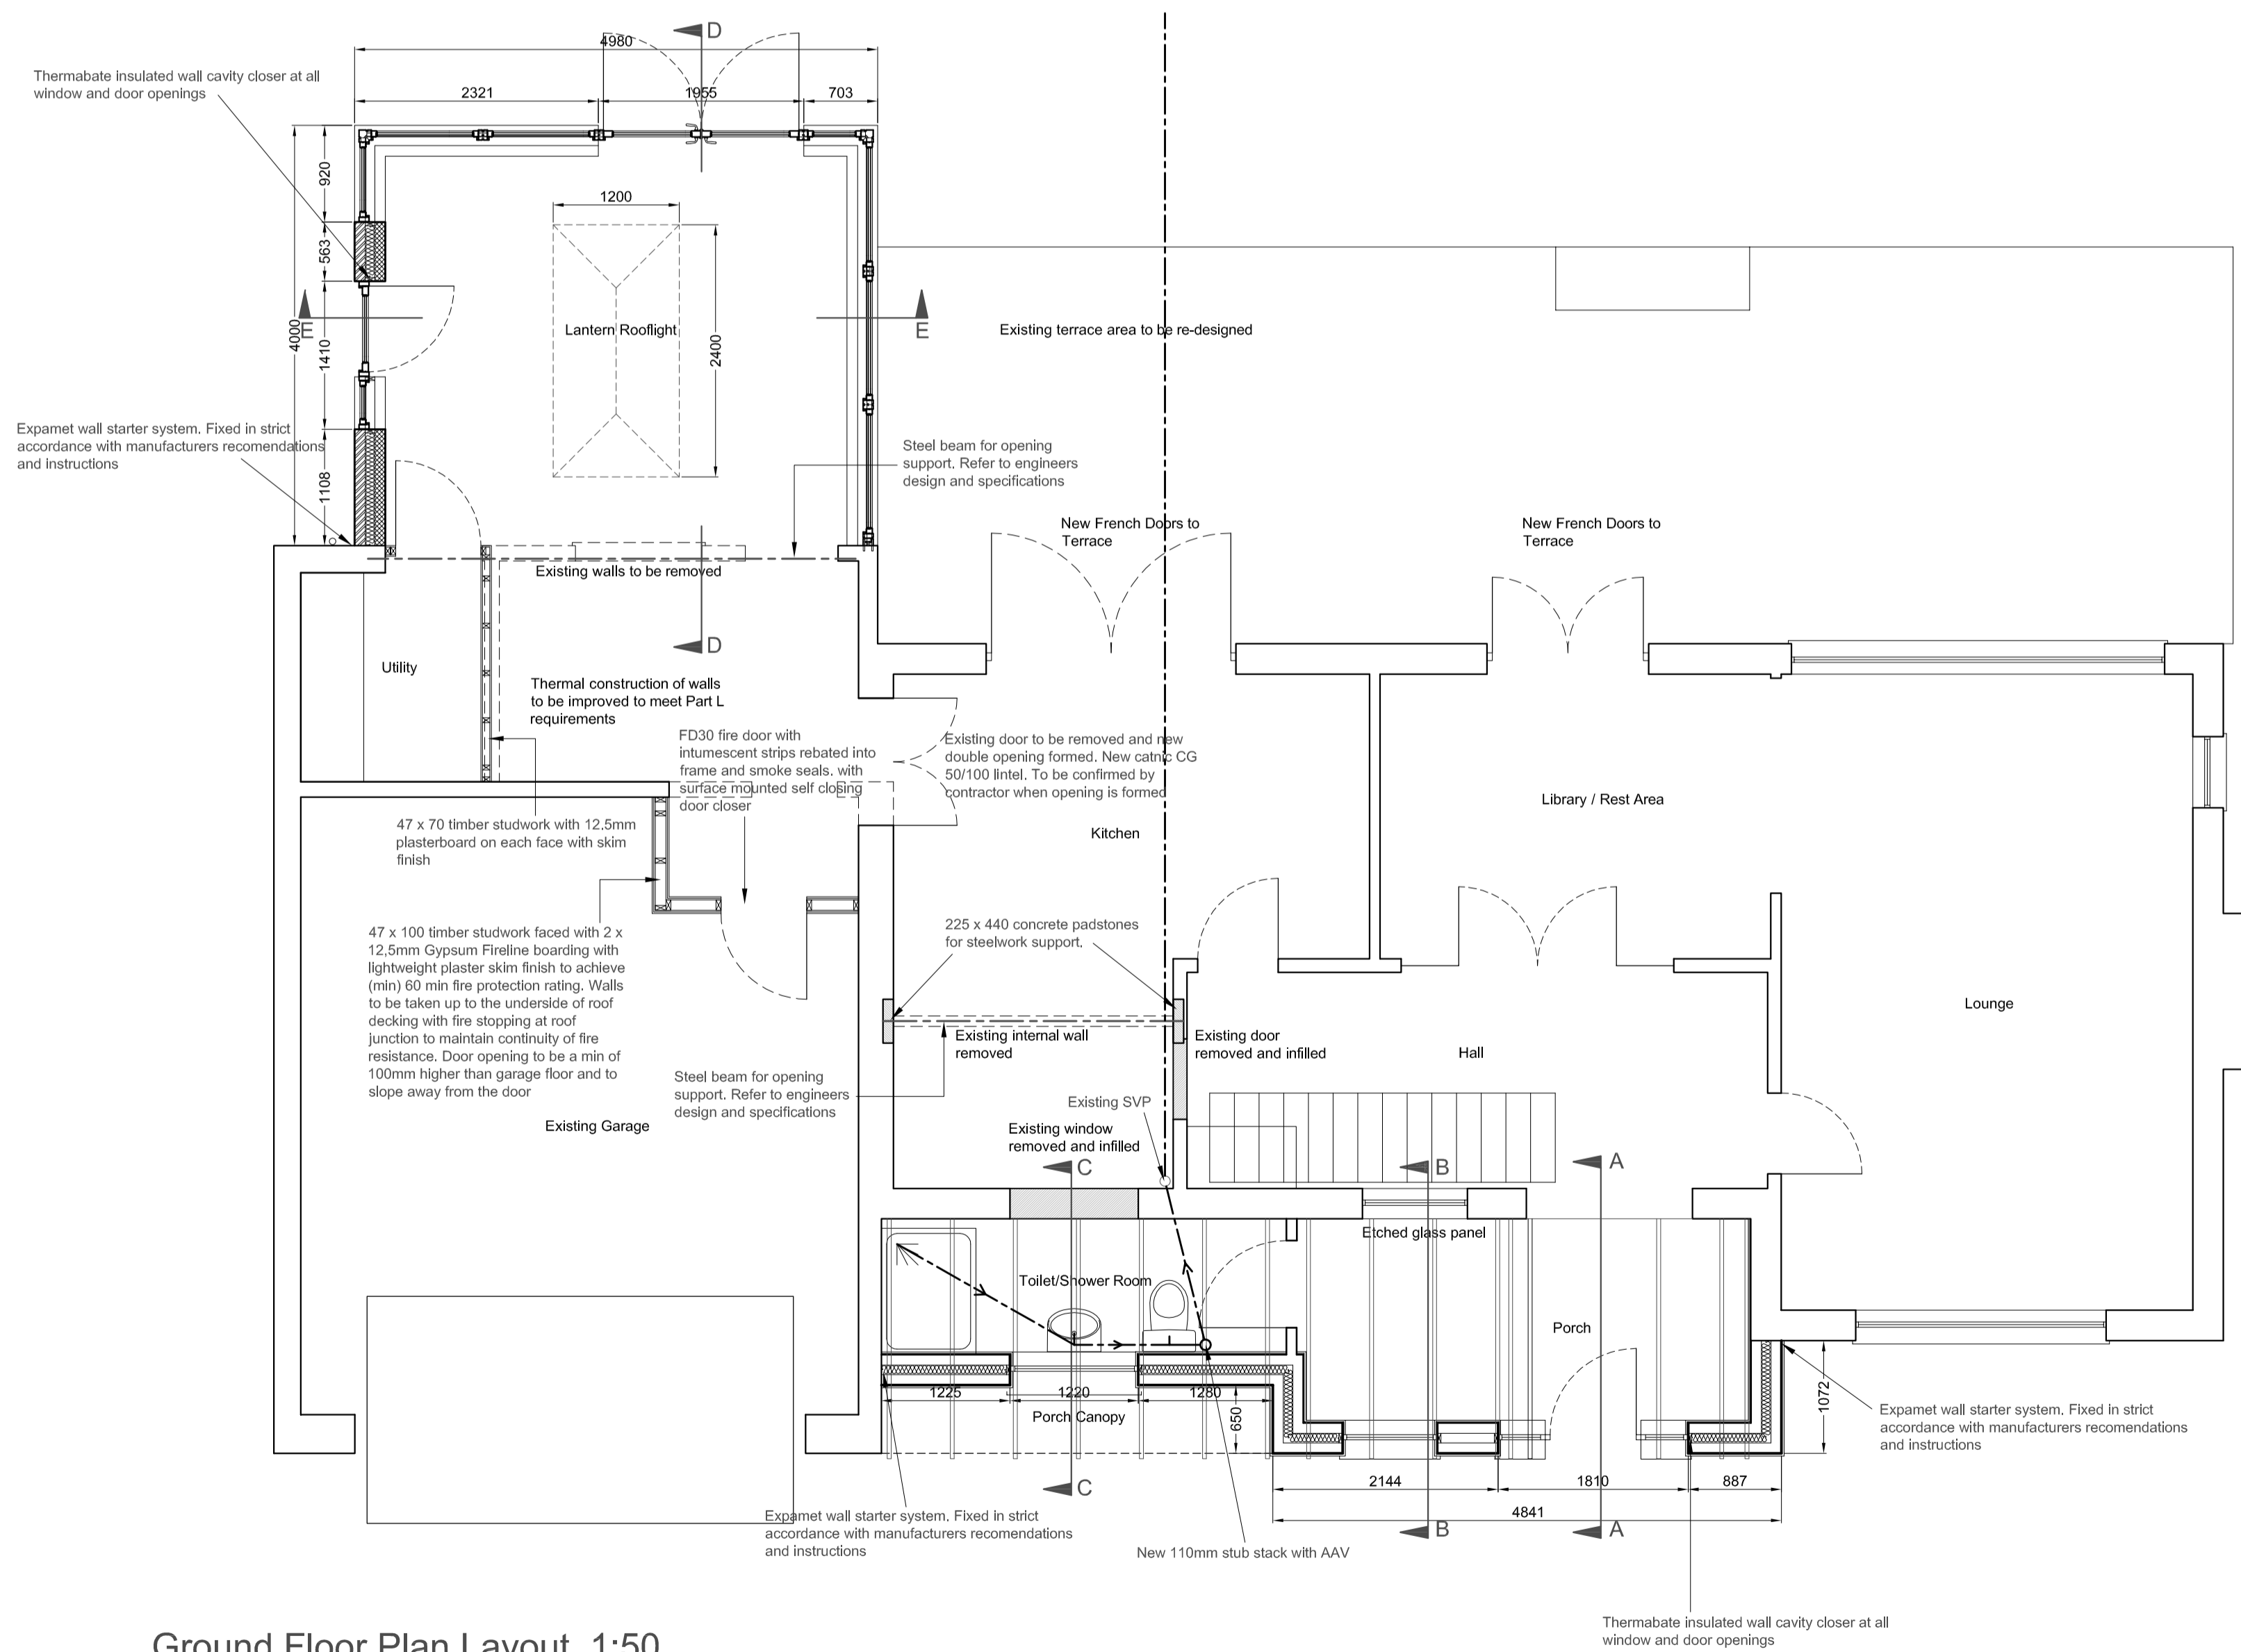

Ground Floor Plan Layout. 1:50

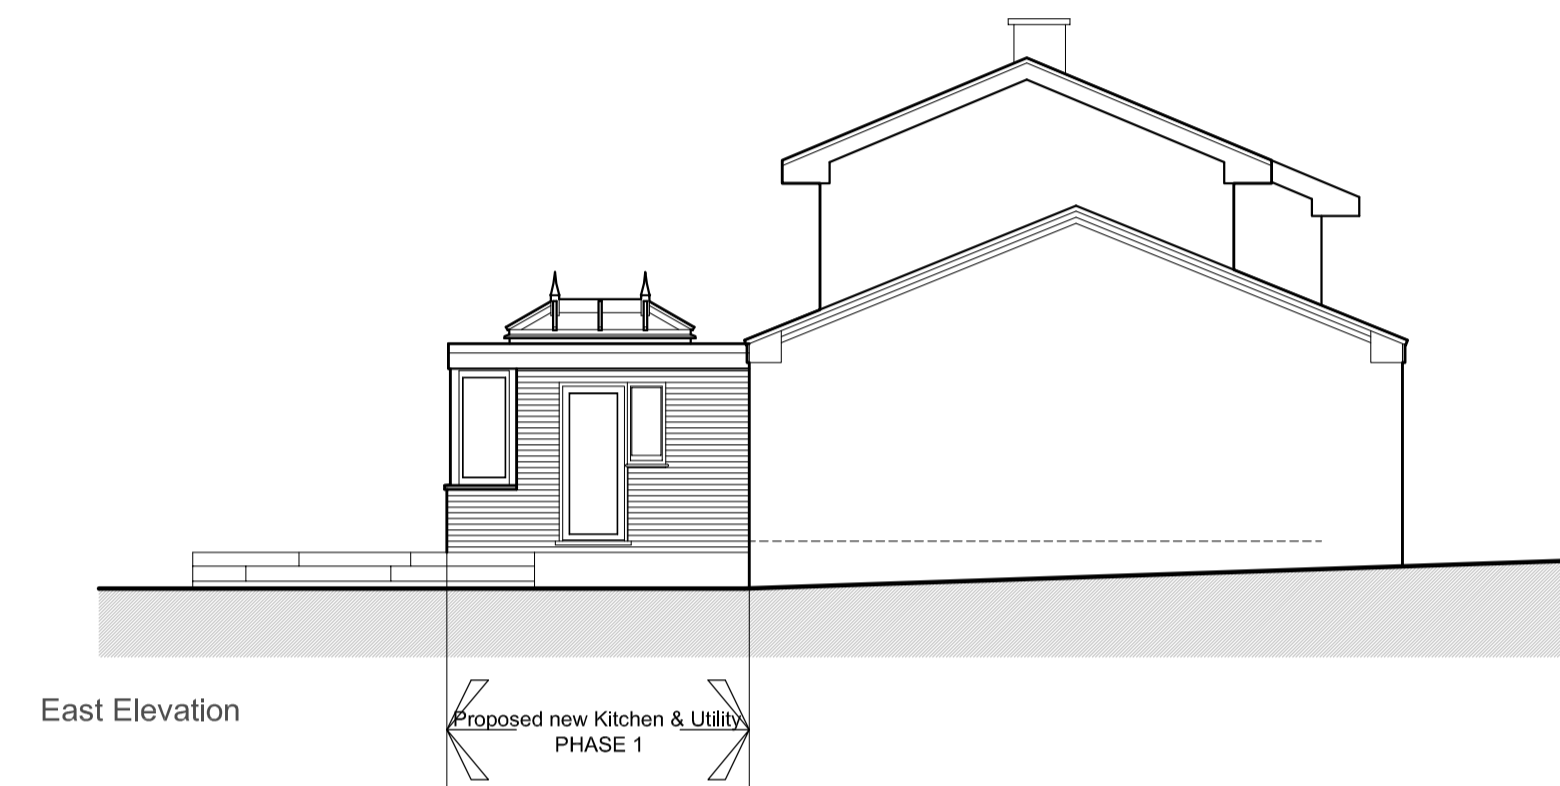

Section D-D. 1:20

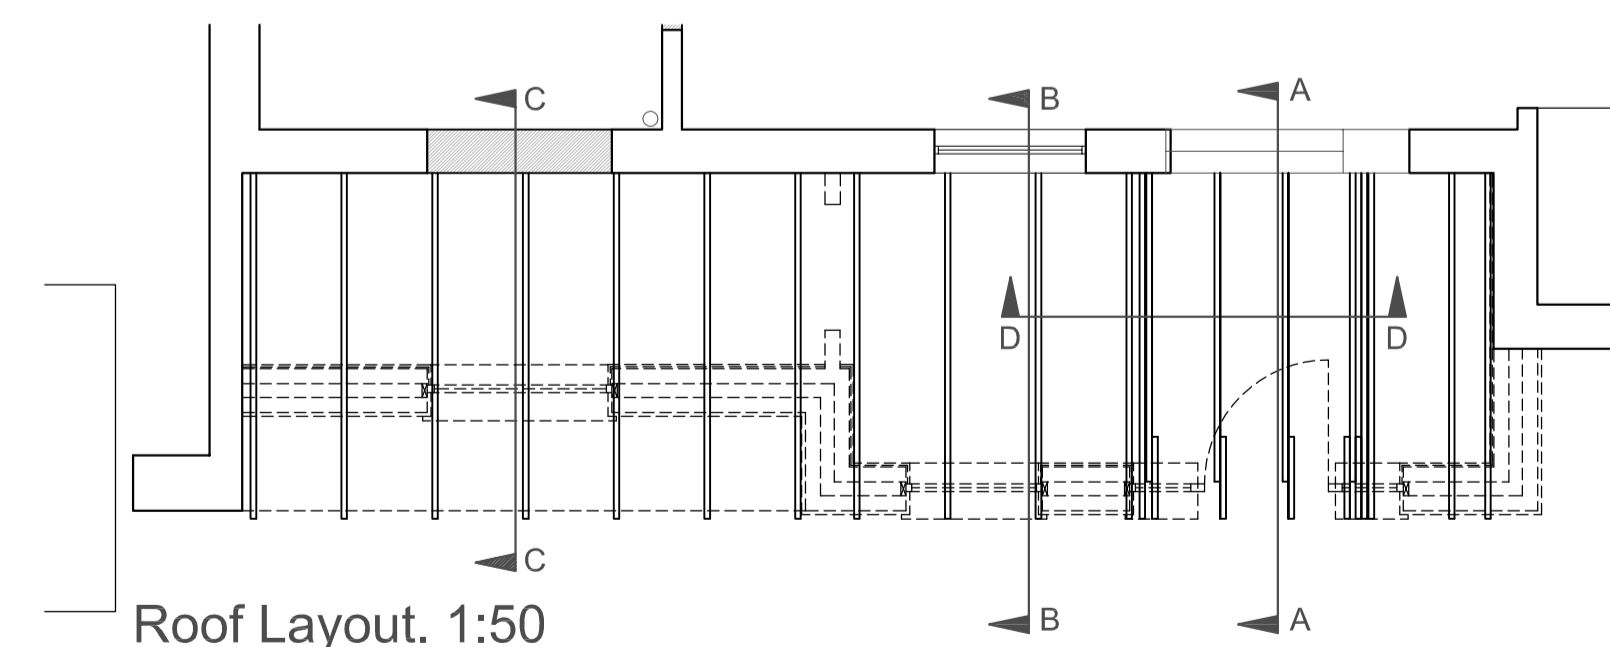

Roof Layout. 1:50

Client:		
Project Title: New Porch & Extensions to form Kitchen		
Drawing Title: Plans & Elevations.		
Drawing Status:		
Scale: as stated	Date:	Drawn:
Drawing Number:	Drawing Revision:	